

STATE OF UTAH)
COUNTY OF EMERY)
FILED AND RECORDED FOR)
Lillian Cline)
APR 3 10 03 AM '64)
IN BOOK # 11 PAGE #)
Catalina S. Huggins)
COUNTY RECORDER)

SURVEYORS CERTIFICATE

I, GEORGE H. NEWELL, A REGISTERED LAND SURVEYOR AS PRESCRIBED BY THE LAWS OF THE STATE OF UTAH AND HOLDING UTAH CERTIFICATE NO. 1770 AND THAT I HAVE BY THE AUTHORITY OF THE OWNERS OF THE FOLLOWING DESCRIBED TRACT OF LAND:

BEGINNING 1803.0 FT. NORTH AND 691.7 FT. EAST OF THE S 1/4 COR. SEC. 9, TWP. 21 S., RGE. 16 E., S.L.B. & M., AND RUNNING THENCE NORTH 385.0 FT., THENCE N. 89° 42' E. 715.86 FT., THENCE S. 22° 30' W. 417.62 FT., THENCE S. 89° 42' W. 556.0 FT., TO POINT OF BEGINNING.

SUBDIVIDED SAME INTO LOTS AND STREETS TO BE HEREAFTER KNOWN AS CLINE SUBDIVISION, AND THAT SAME HAS BEEN CORRECTLY SURVEYED AND STAKED ON THE GROUND AS SHOWN ON THIS PLAT.

DATE DEC. 15, 1963

George H. Newell
GEORGE H. NEWELL

OWNERS DEDICATION

KNOW ALL MEN BY THESE PRESENTS THAT WE THE UNERSIGNED OWNERS OF THE HEREON DESCRIBED TRACT OF LAND, HAVING CAUSED SAME TO BE SUBDIVIDED INTO LOTS AND STREETS TO BE HEREAFTER KNOWN AS

CLINE SUBDIVISION

DO HEREBY DEDICATE FOR PERPETUAL USE OF THE PUBLIC, ALL PARCELS OF LAND SHOWN ON THIS PLAT AS INTENDED FOR PUBLIC USE. IN WITNESS WHEREOF, WE HAVE HERETO SET OUR HANDS THIS 8TH DAY OF FEBRUARY 1963.

Lillian Cline John Leland Tidwell
Lillian Cline Alan C. Tidwell


SIGNED BEFORE ME THIS 8TH DAY OF FEBRUARY 1963.

MY COMM. EXP. 10-14-67 Gene Dalton
NOTARY PUBLIC
RESIDING IN GRAND CO.

APPROVAL

PRESENTED TO GREEN RIVER CITY COUNCIL FOR APPROVAL THIS DAY OF DECEMBER 1963

J. C. McKay Mayor
Norman Lewis Councilman
W. Anderson Councilman
Richard Seely Councilman
James F. Ramon Councilman
Lillian Cline Councilman
ATTEST: Alan C. Tidwell Clerk

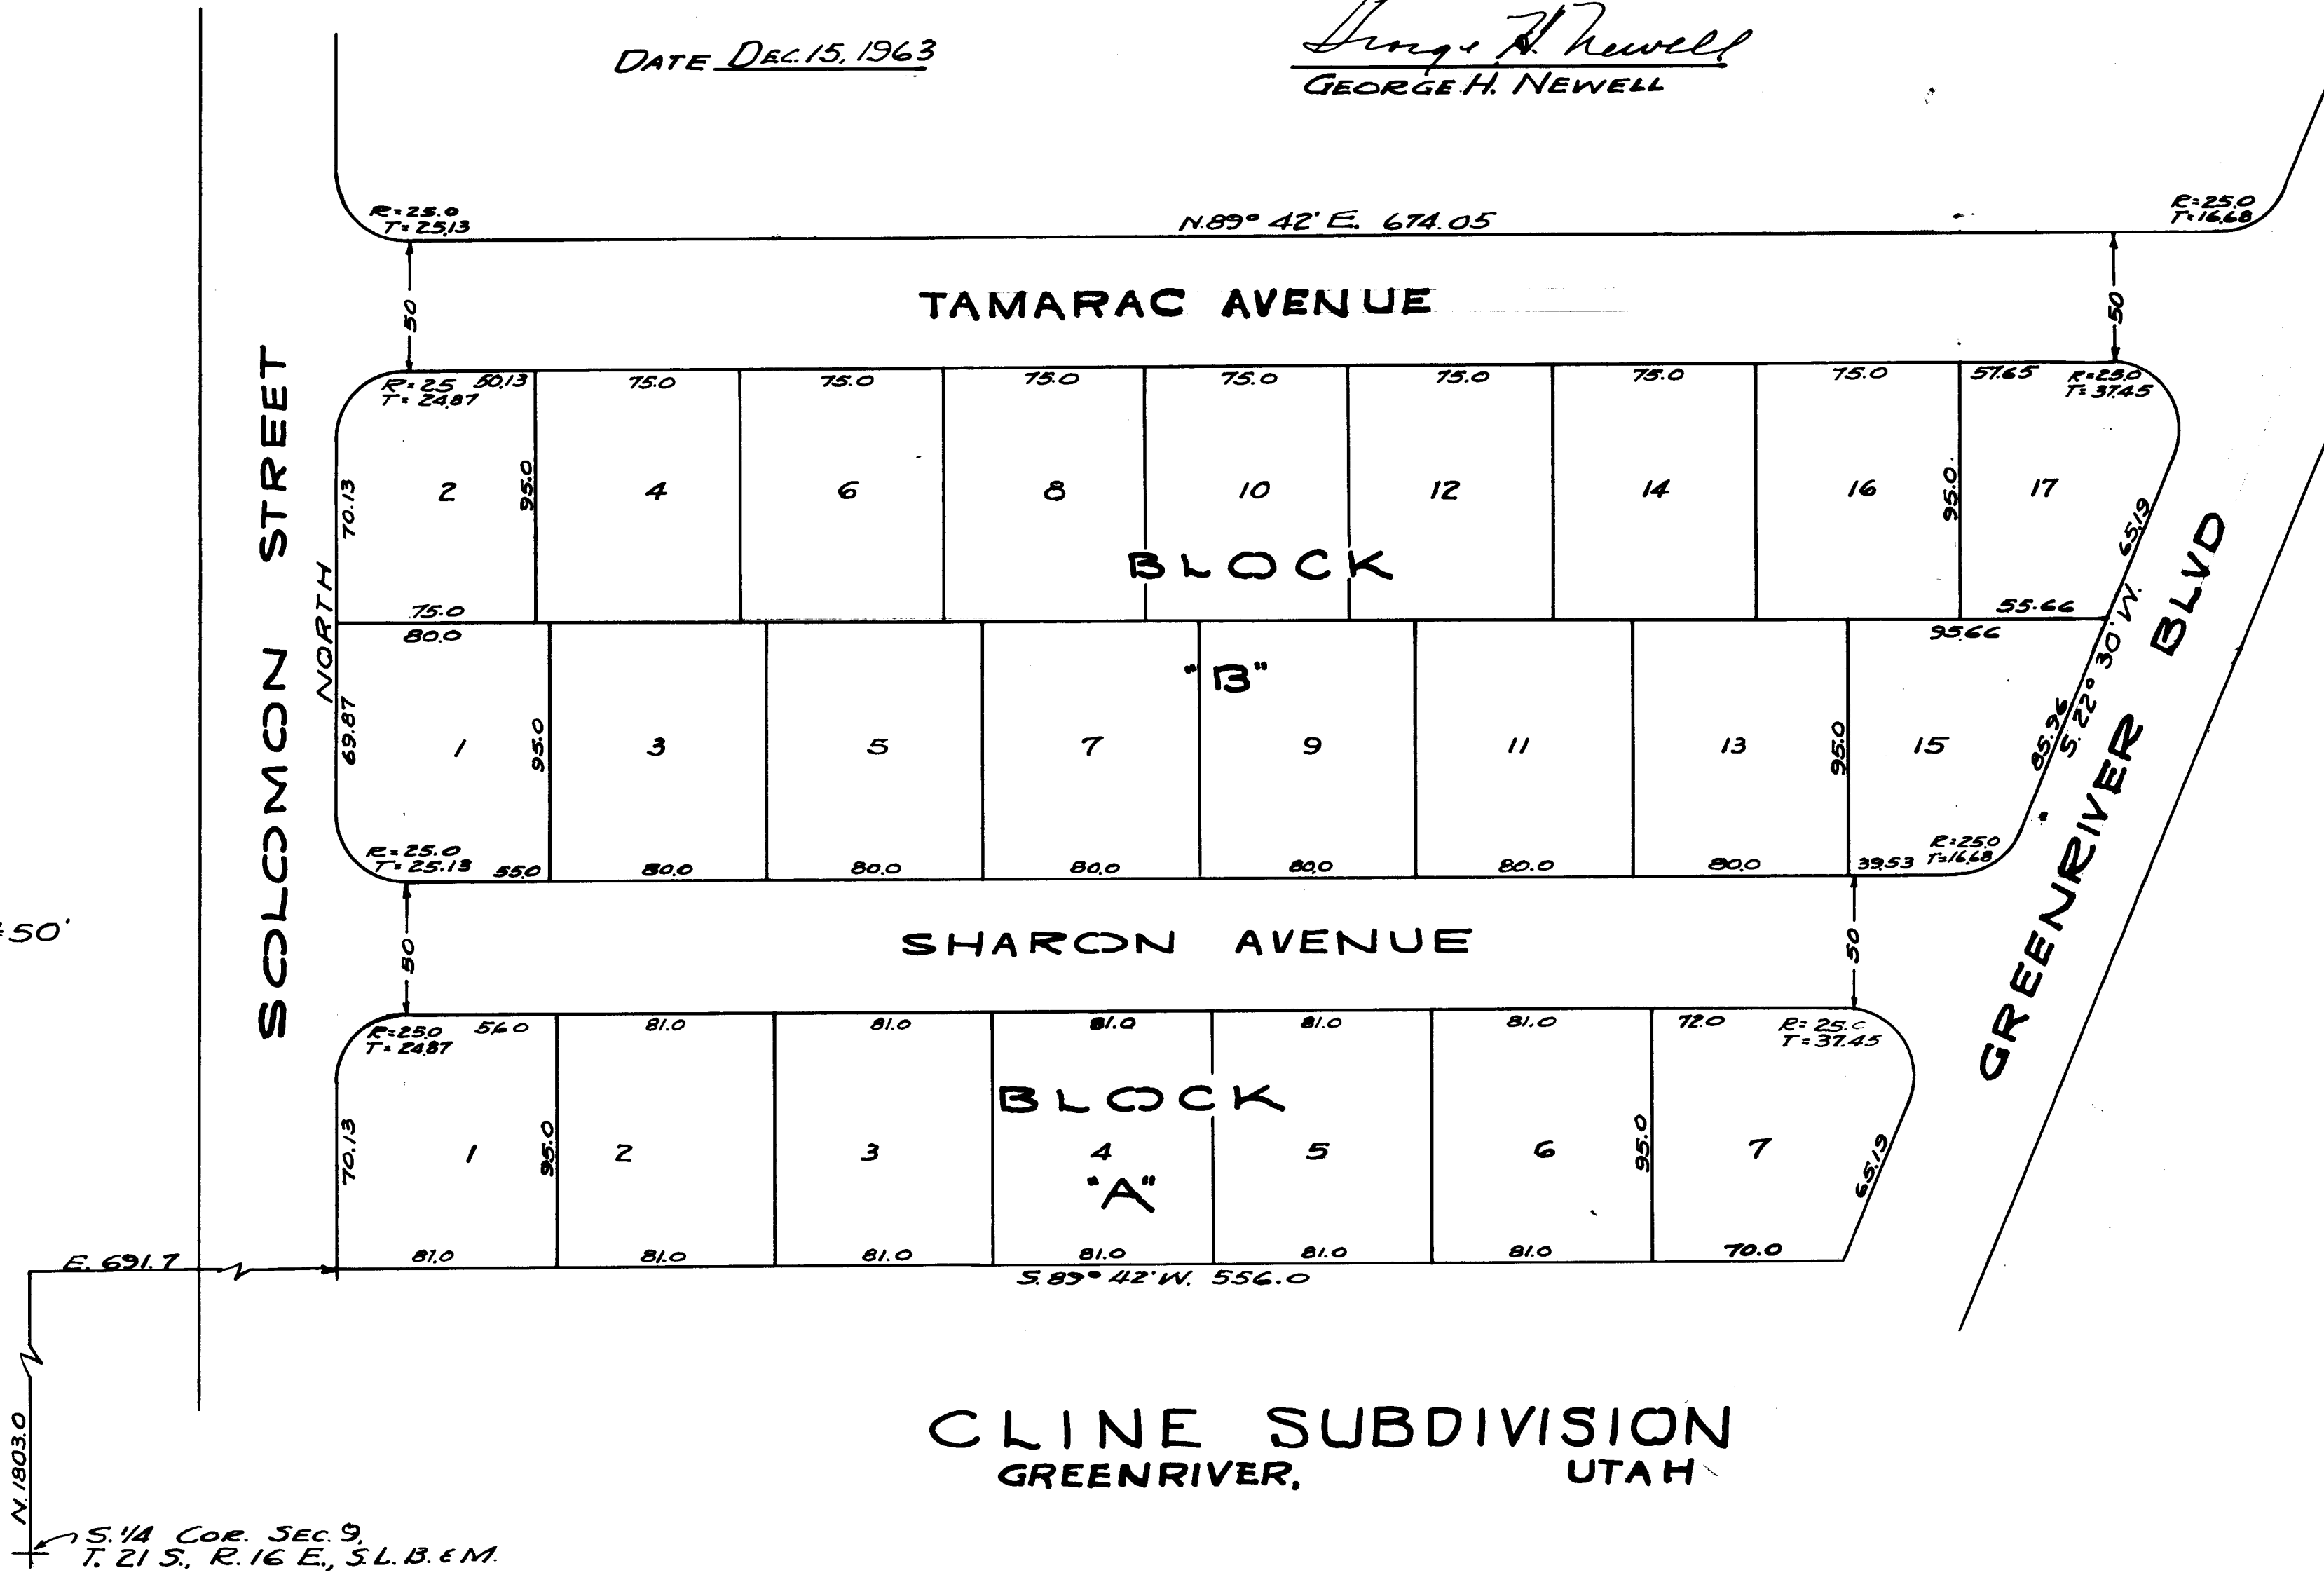

CLINE SUBDIVISION
GREENRIVER, UTAH