

FERRON TOWN

I certify that this is a correct plat of the Ferron Townsite, the blks. being 31 rds. square and the streets 6 rds. wide.

The fractional lots on the E. are $7\frac{1}{4}$ rds. wide, on the N. 6 rds. wide & on the W. 6 rds. wide.


The Townsite consists of the S.E. $\frac{1}{4}$ of Sec. 9, and the W. $\frac{1}{2}$ of the S.W. $\frac{1}{4}$ of Sec 10, T. 20 South R. 7 E.

Elias H. Cox,
Co. Surveyor

Filed 26th day of April 1888.
W. W. Crawford
Co. Clerk,
Emery Co. Utah,

Recorded October 3rd, 1891
Carl Wilberg
Recorder

Traced by svk
Johansen & Tuttle
7-75

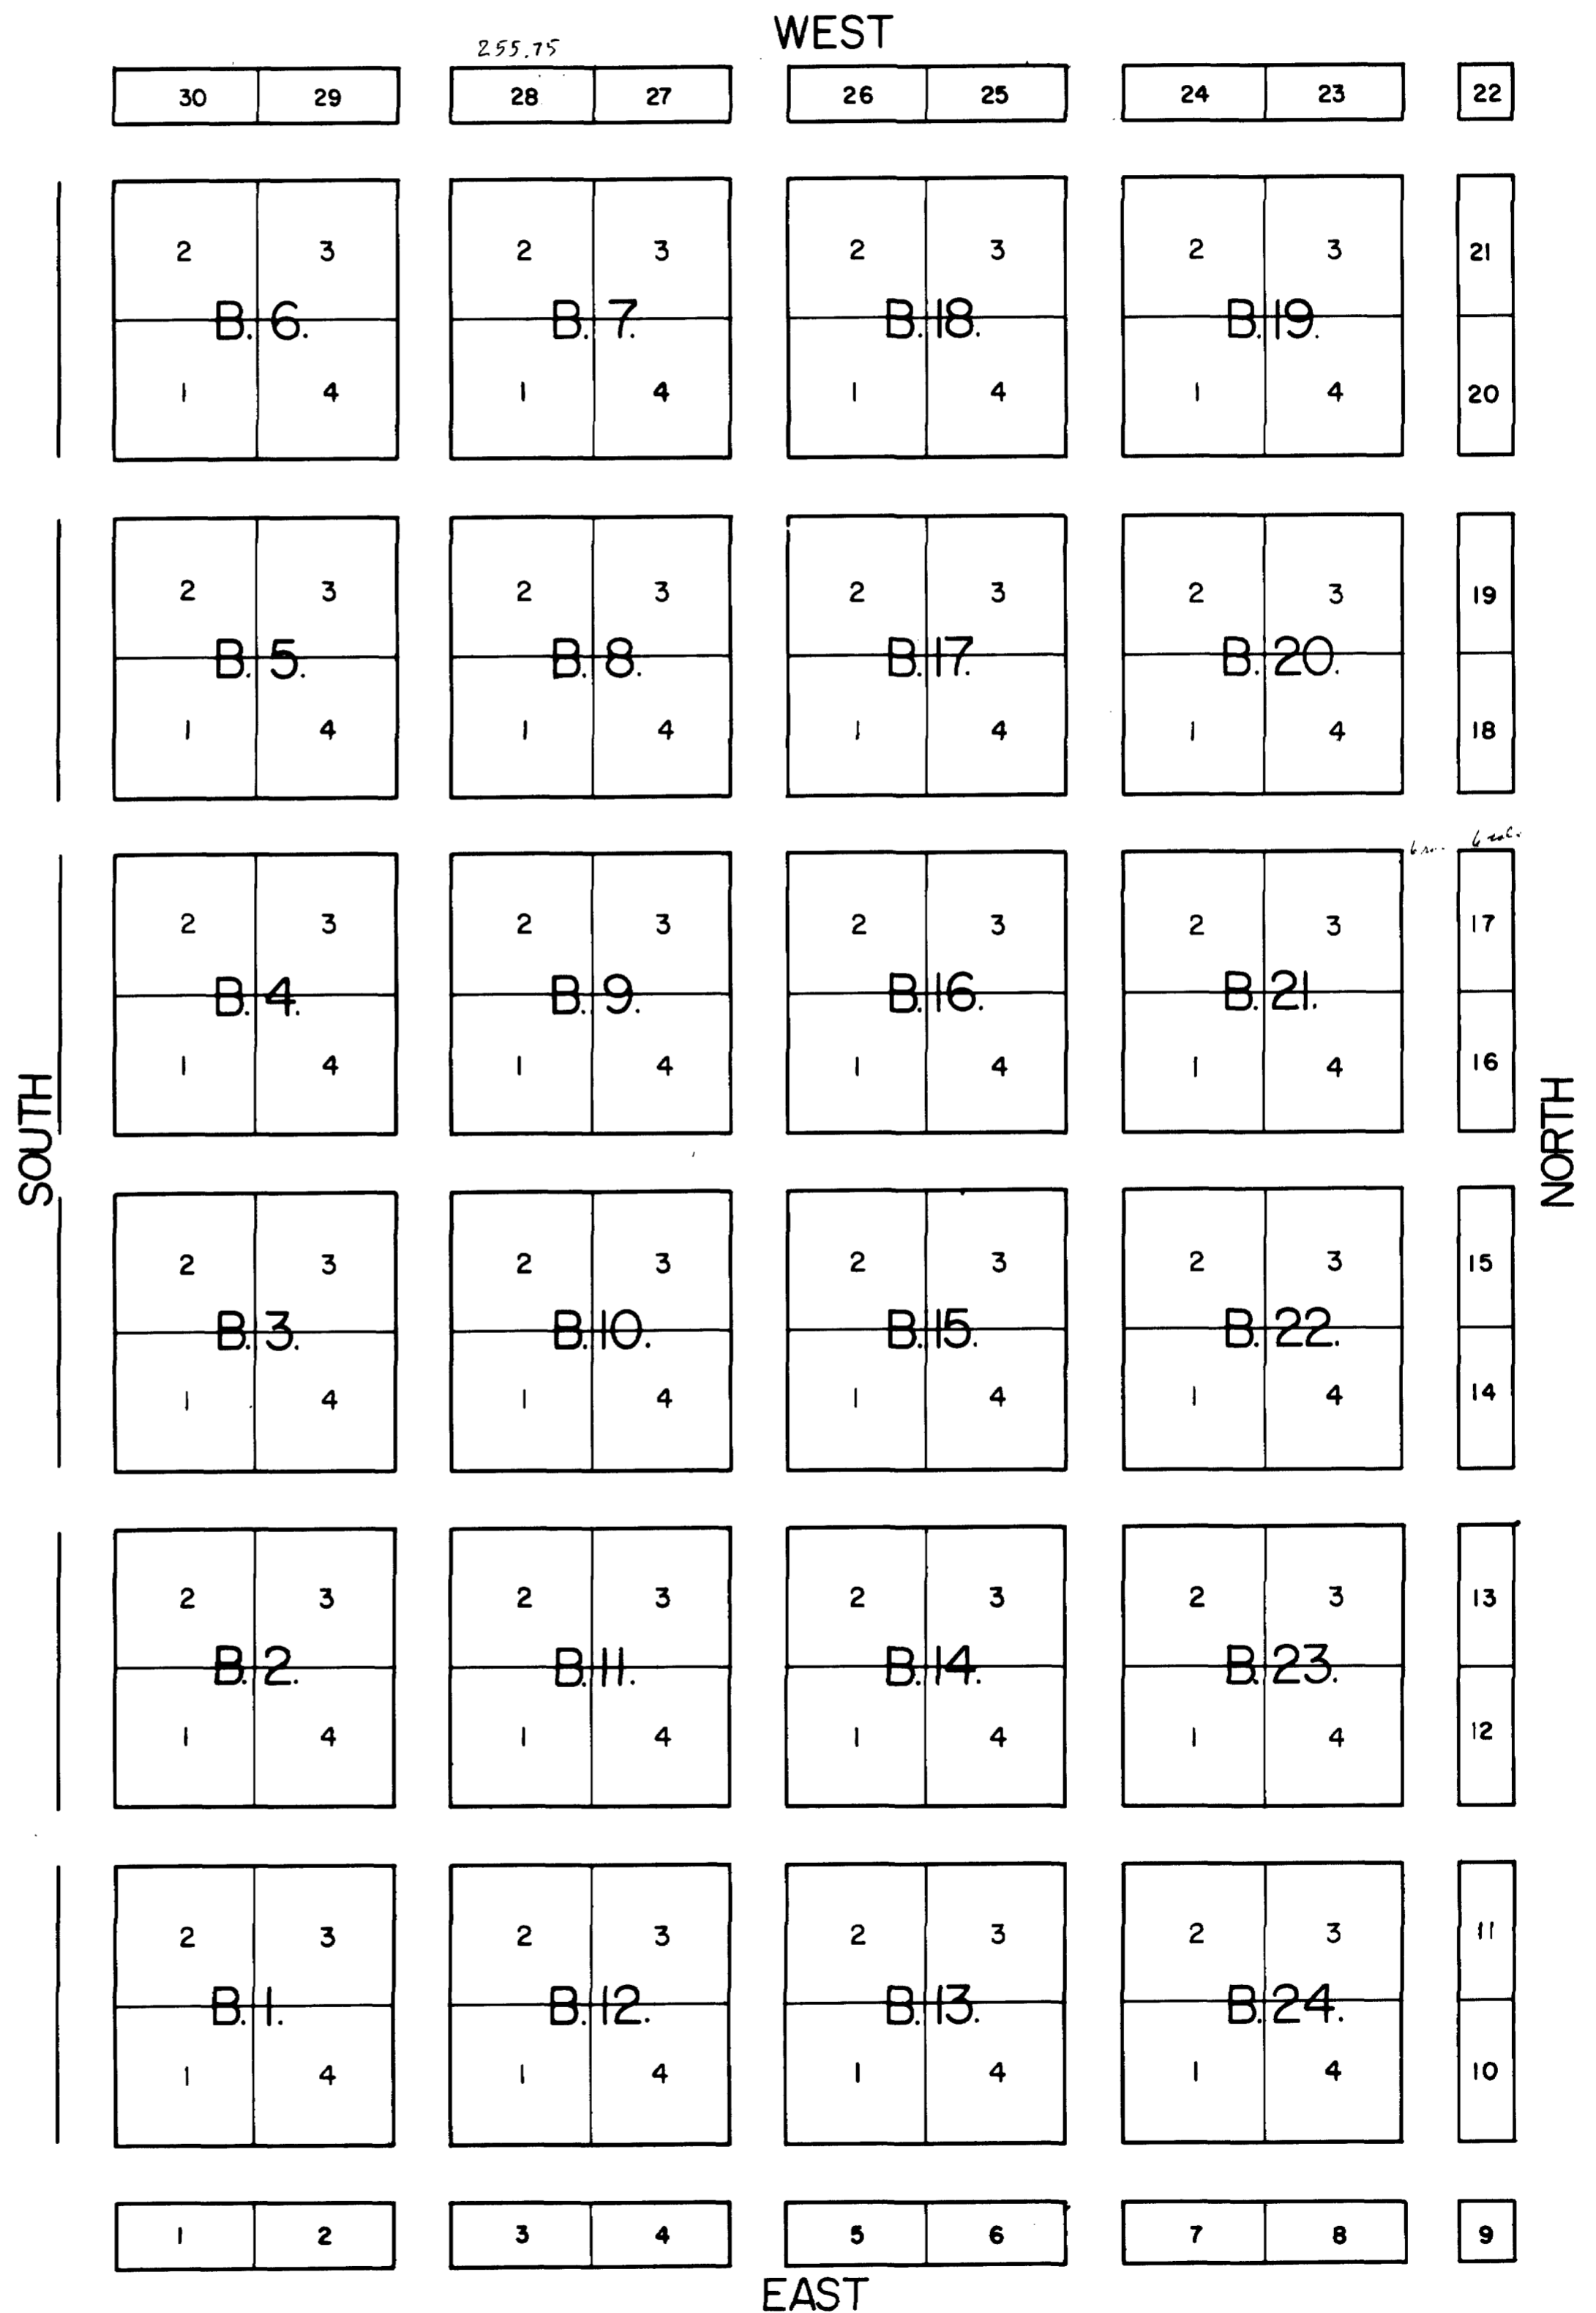

SOUTH

NORTH

