


CASTLE DALE

SECTION 27, T 18 S, R 08 E S.L.B. & M.

BOOK 1 PAGE 1
SCALE: 1" = 400'
JUNE 9, 2022

THIS PLAT IS MADE SOLELY FOR THE PURPOSE
OF ASSISTING IN LOCATING THE LAND, AND
THE RECORDER ASSUMES NO LIABILITY FOR
VARIATIONS, IF ANY, WITH AN ACTUAL SURVEY.

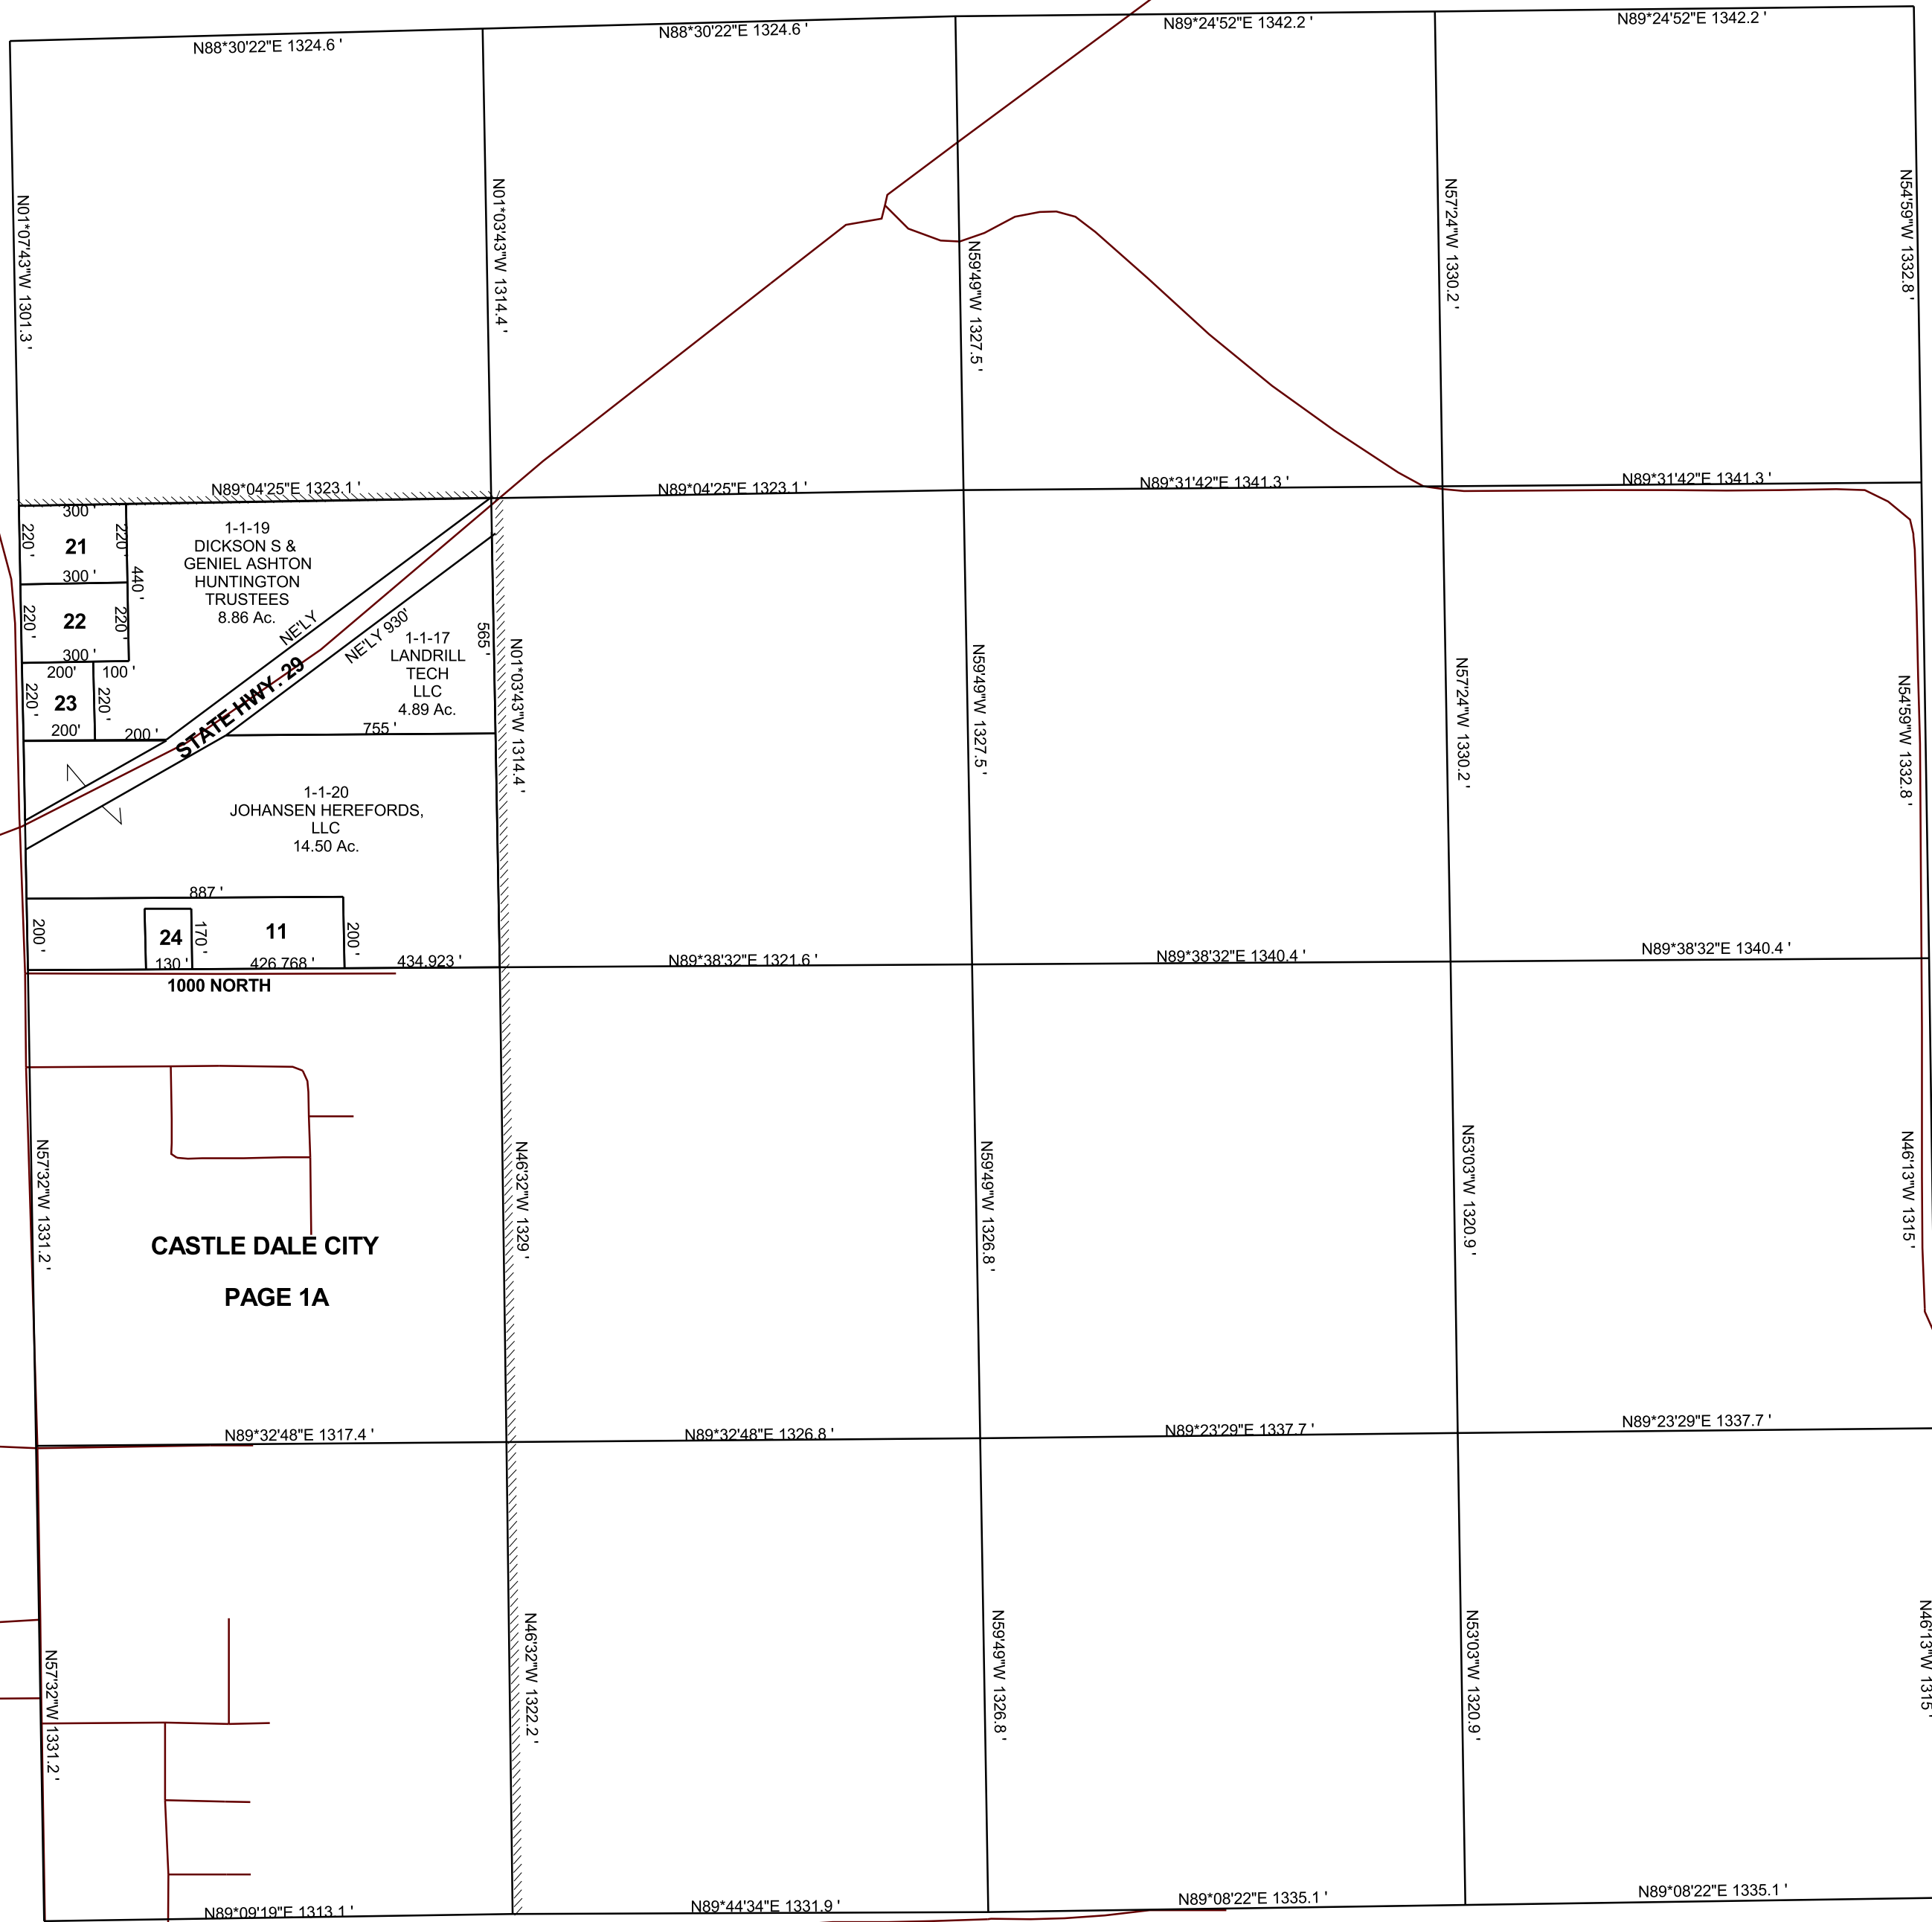

- 1-1-11
CRAIG E &
JONNIE W
JOHANSEN,
TRUSTEES
3.56 Ac.
- 1-1-21
WALTER JAN
JOHNSON
1.52 Ac.
- 1-1-22
RILEY N &
JORDAN REEL
1.52 Ac.
- 1-1-23
DUSTIN D
& LORIE F
HUNTINGTON
1.01 Ac.
- 1-1-24
MERRIAL D
JOHANSEN
0.51 Ac.

CASTLE DALE CITY
PAGE 1A